


Please do not scale from this drawing (except for planning purposes only); use figured dimensions only.
Discrepancies are to be brought to the attention of Studio Four Architects Ltd.

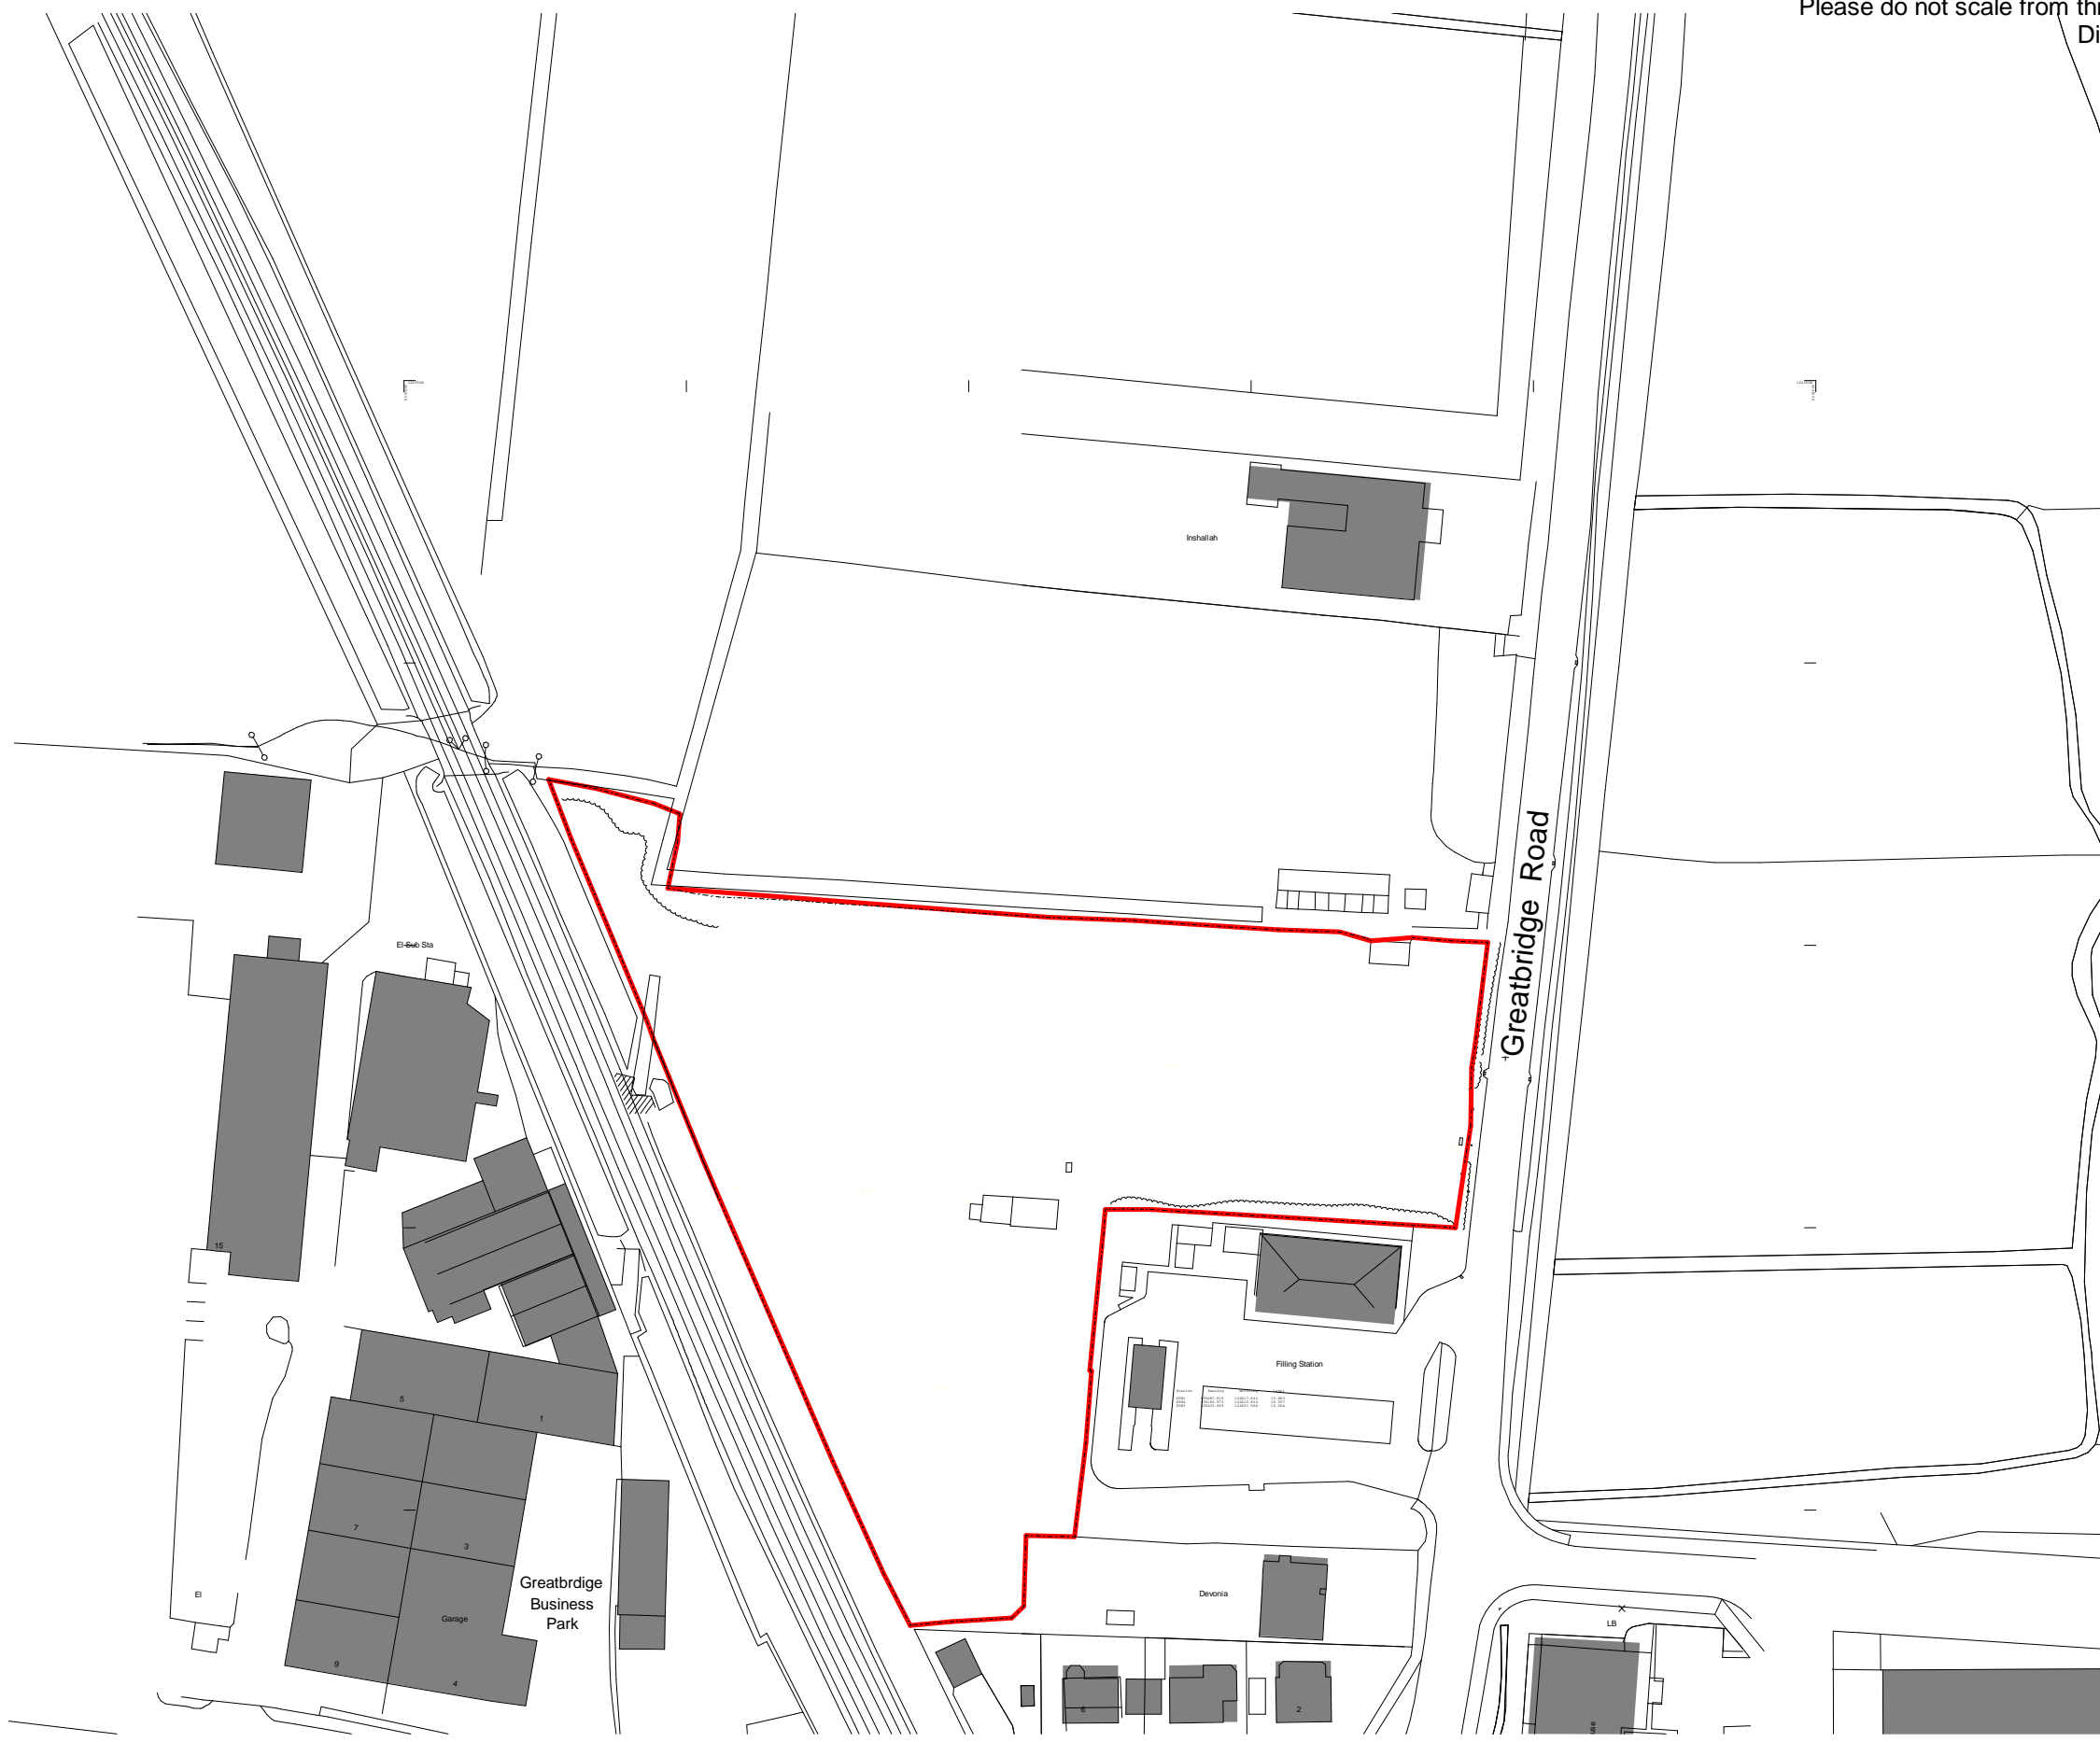

A GJ general update for planning application 31.08.22



Tollgate Estates, Stanbridge Earls, Romsey SO51 0HE
t: 01794 511255
romsey@s4architects.co.uk
www.studiofourarchitects.com

client
Freedom Church, Romsey

project
new Freedom Centre building

title
site location plan

scale	paper	drawn	checked
1 : 1250	A3	GJ	gj
date	job no.	dwg. no.	rev. no.
05/09/18	40082	110	A
file J:\400\40082 - Freedom Church, Romsey\drawings\13 Revit\40082 Freedom Church 220624.rvt			

Site location plan

1 : 1250

