




cross-section
1 : 50

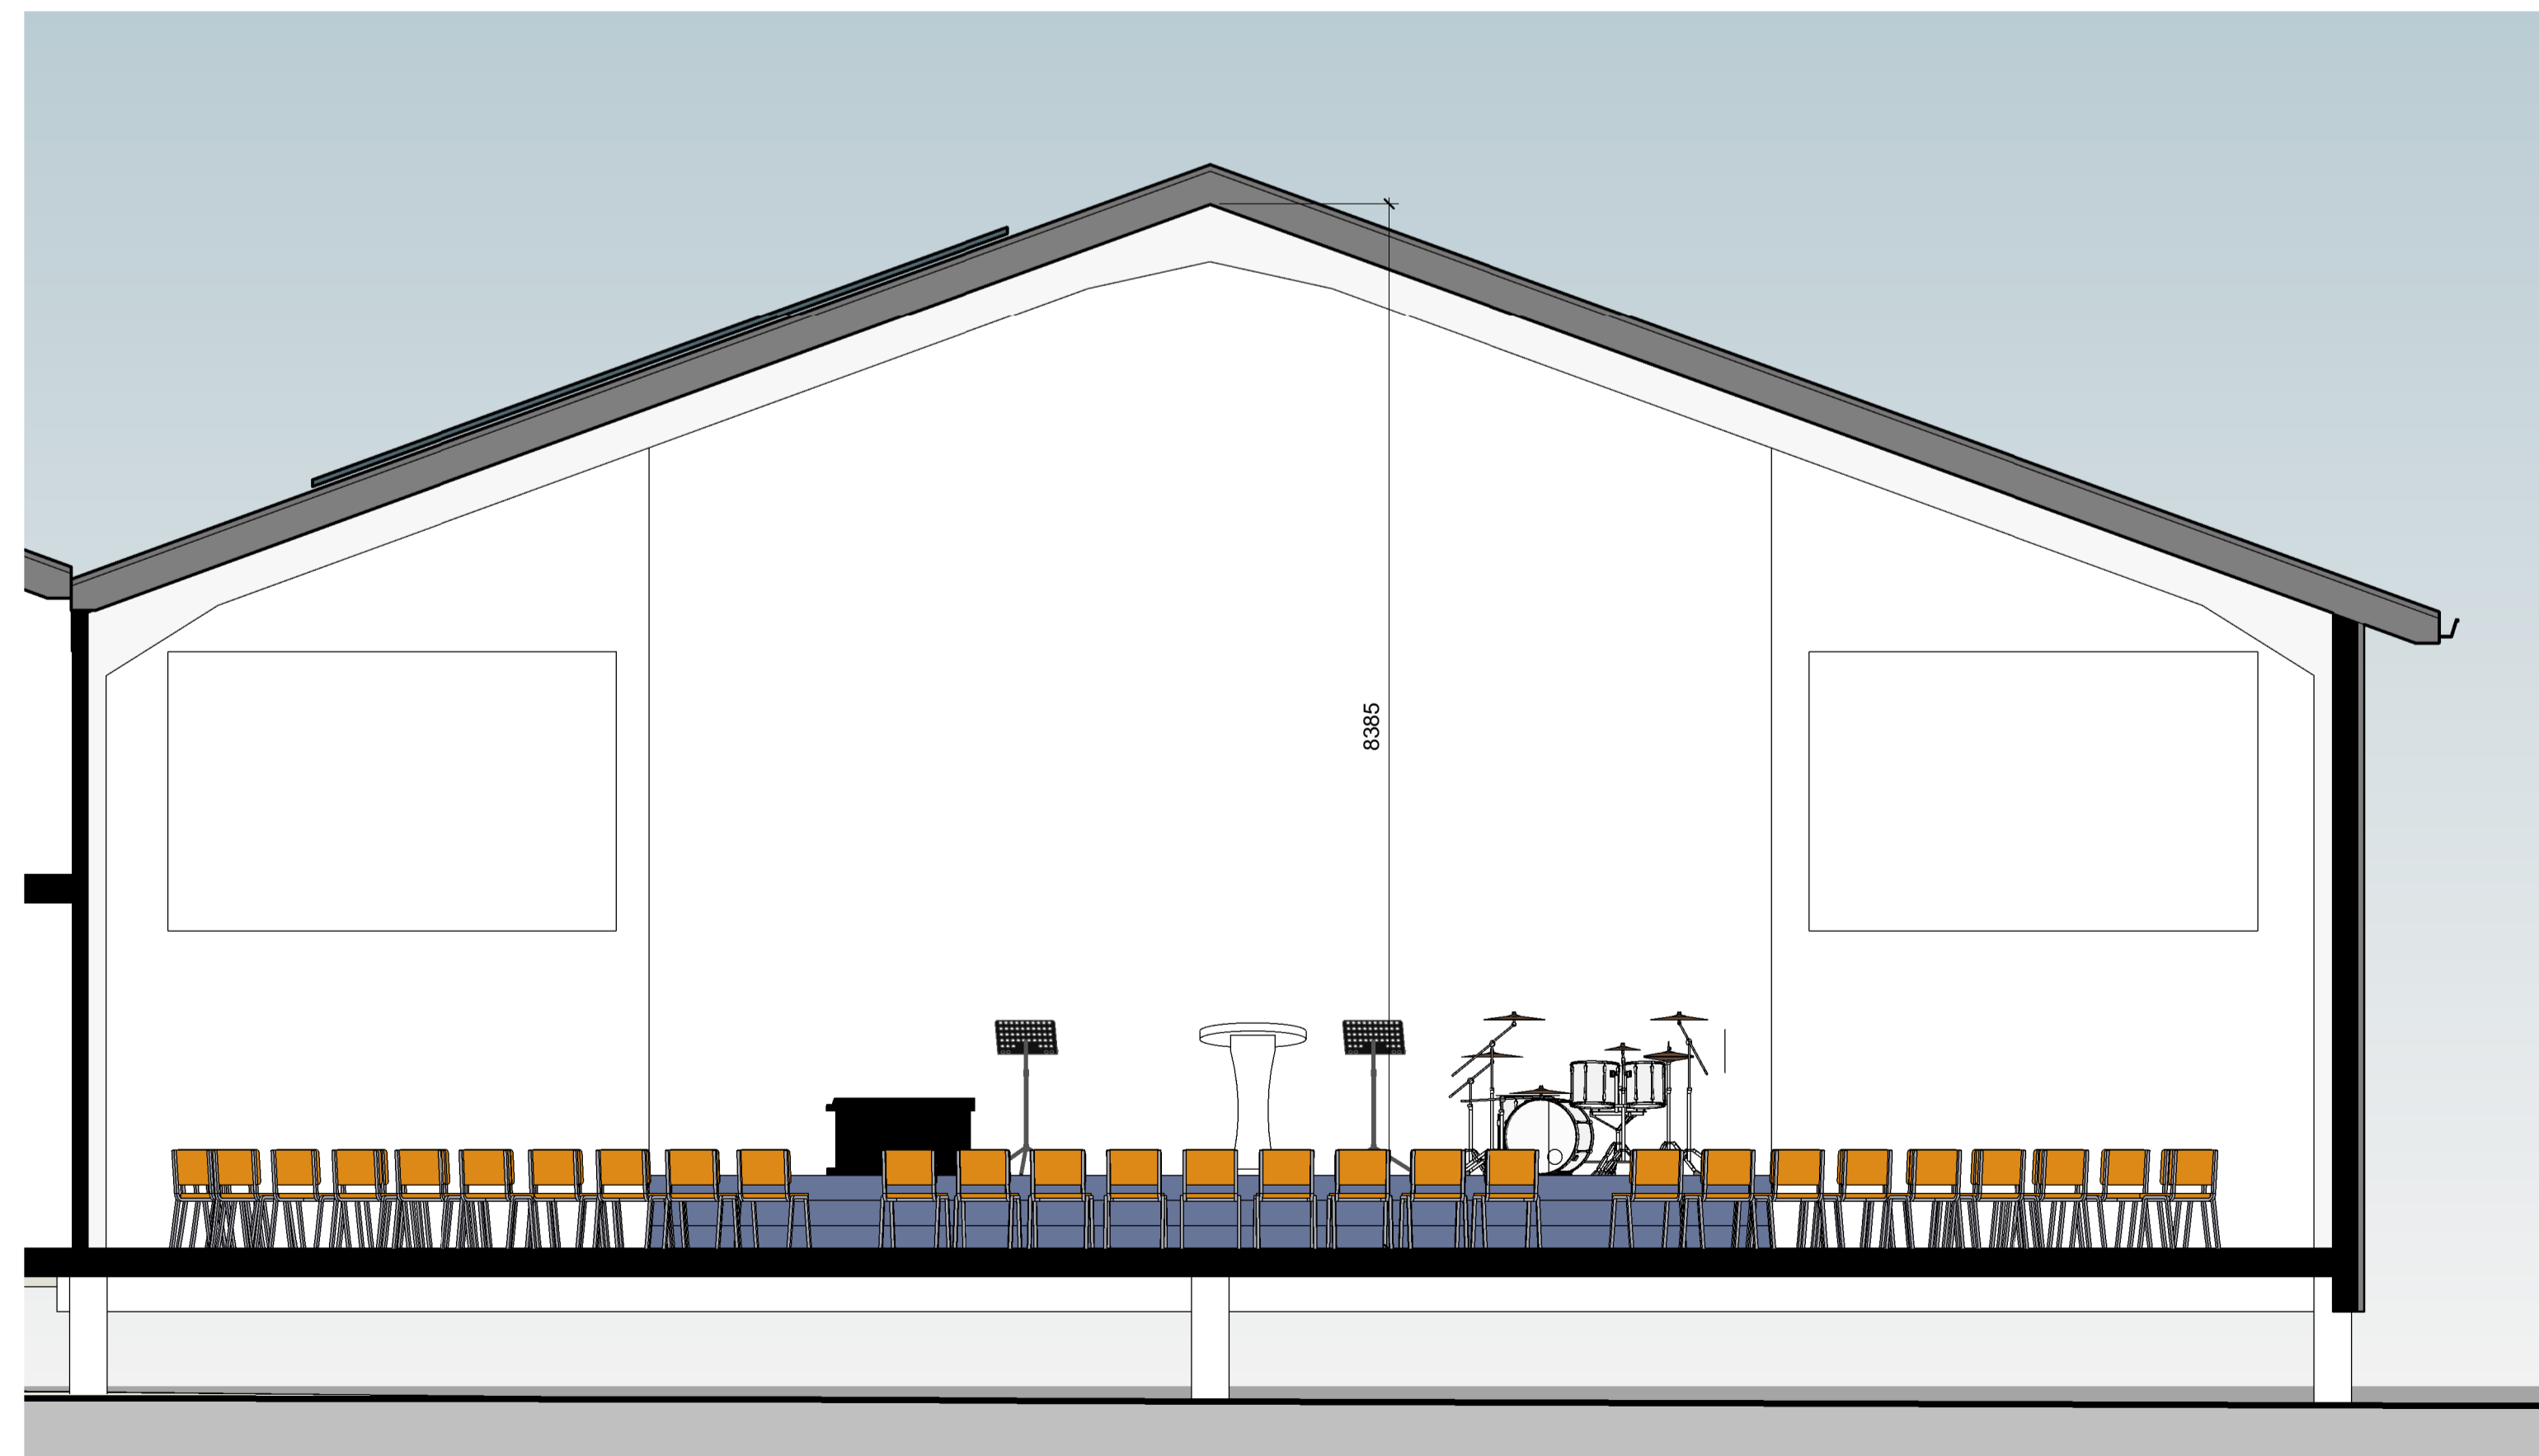

auditorium
1 : 50

B GJ roof profile amended 02.08.22
A GJ auditorium section added 28.07.22



Tailgate Estates, Stanbridge Earls, Romsey SO51 0HE
t: 01794 511255
romsey@4architects.co.uk
www.studiofourarchitects.com

client **Freedom Church, Romsey**
project **new Freedom Church buildings**
title **sections through building**

scale **1 : 50** paper **A1** drawn **GJ** checked **gj**

date **08/02/22** job no. **40082** dwg. no. **313** rev. no. **B**

file: J:\A04082 - Freedom Church, Romsey\dwg\03 - Revit\002 - Freedom Church - 2022.rvt